
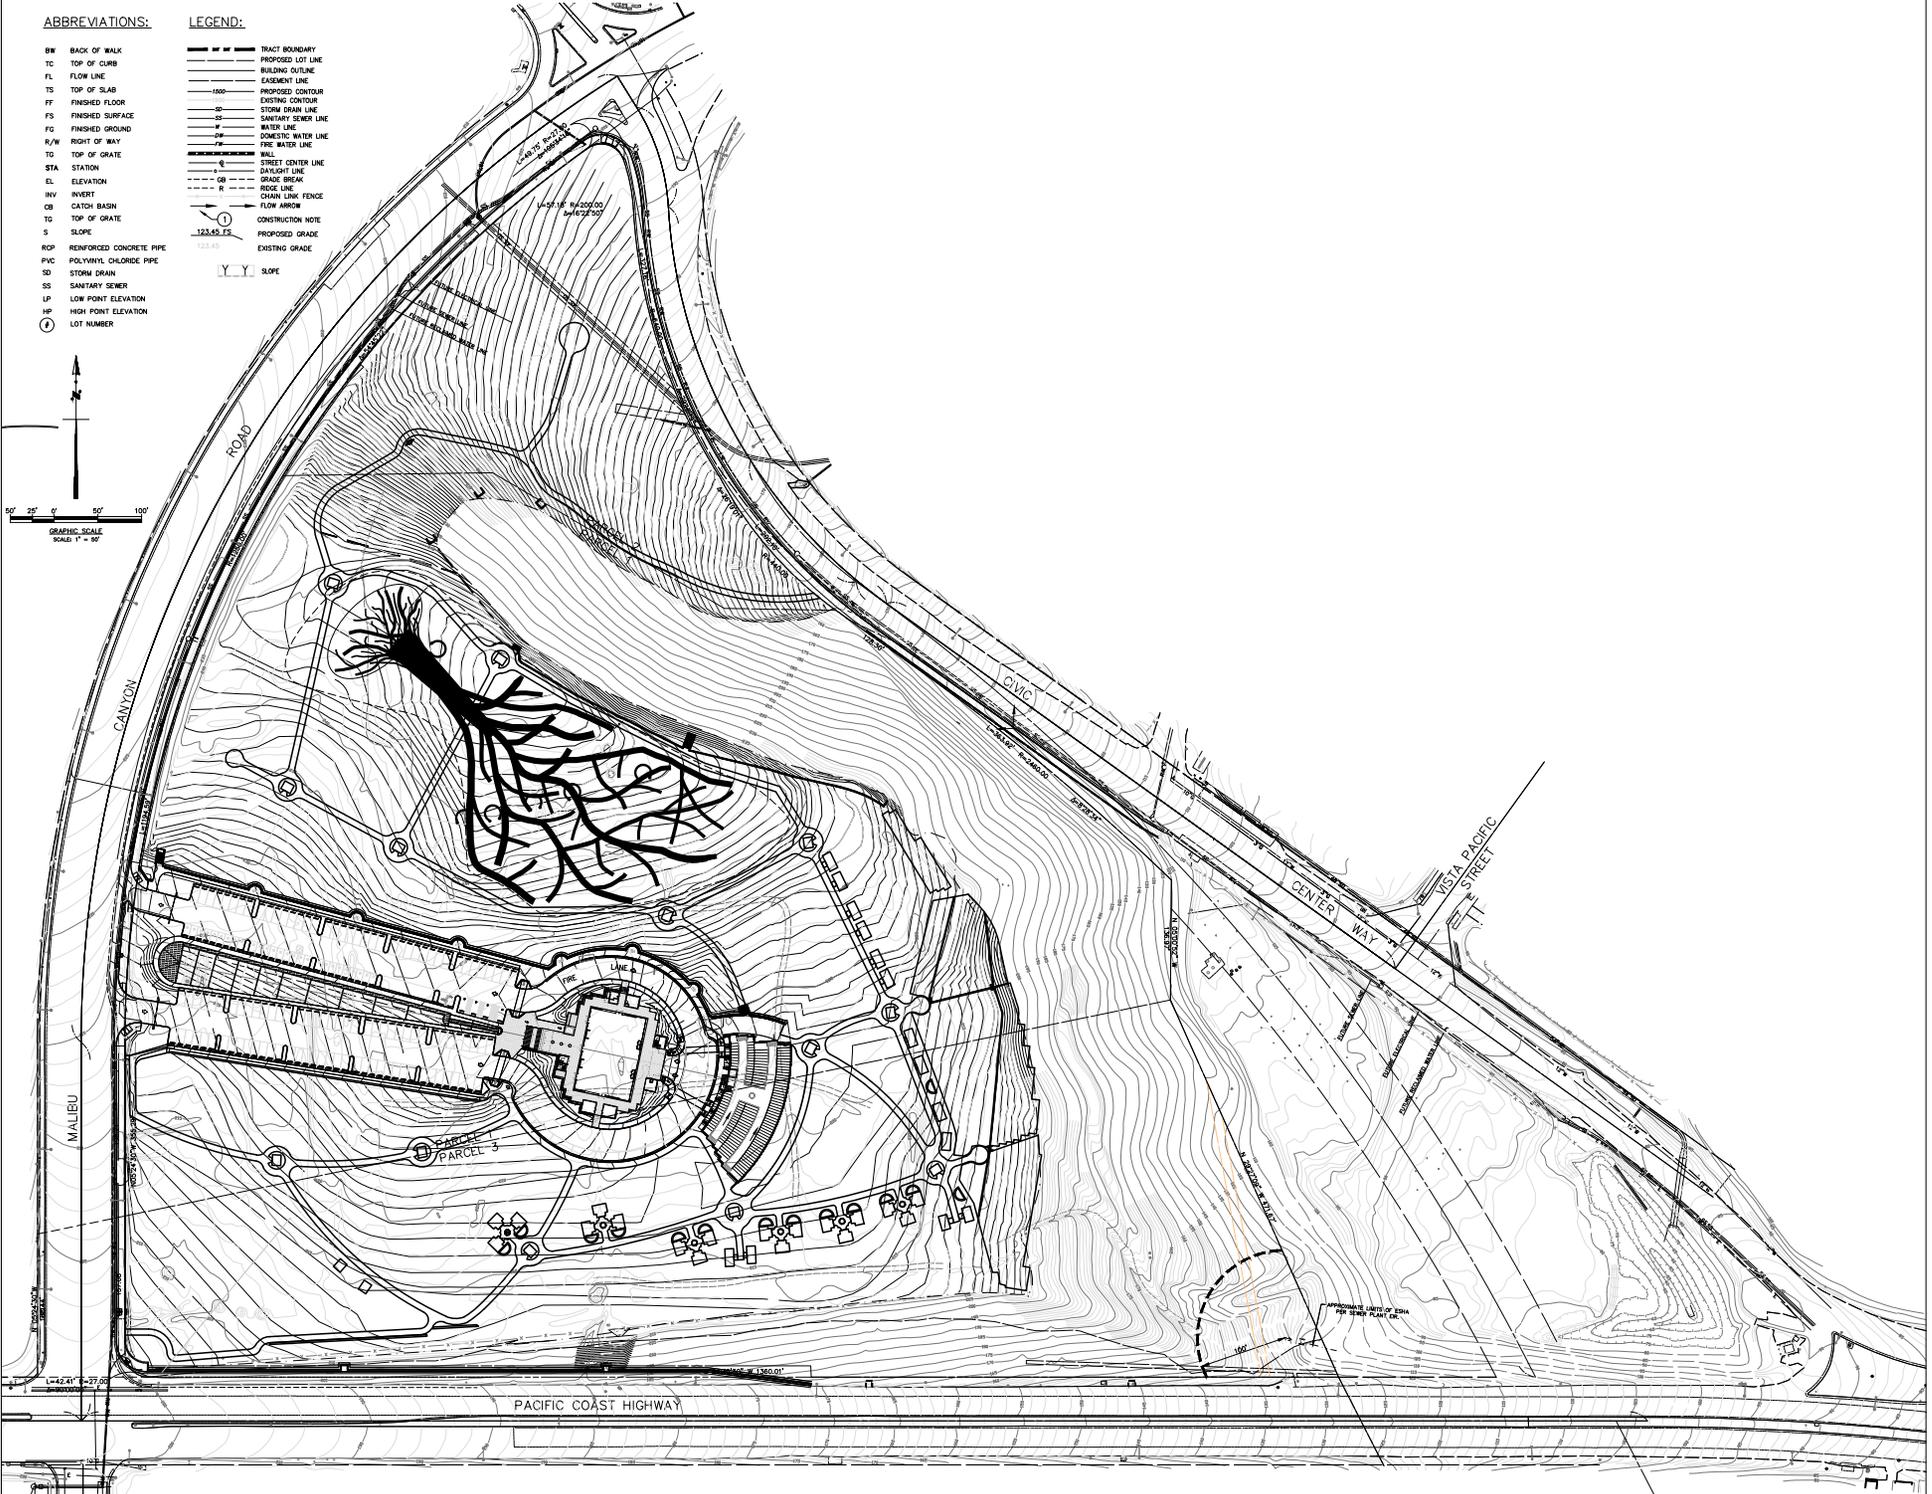


ABBREVIATIONS:

- BW BACK OF WALK
- TC TOP OF CURB
- FL FLOW LINE
- TS TOP OF SLAB
- FF FINISHED FLOOR
- FS FINISHED SURFACE
- FG FINISHED GROUND
- R/W RIGHT OF WAY
- TO TOP OF GRATE
- STA STATION
- EL ELEVATION
- INV INVERT
- CB CATCH BASIN
- TD TOP OF DRAIN
- S SLOPE
- ROP REINFORCED CONCRETE PIPE
- PVC POLYVINYL CHLORIDE PIPE
- SD STORM DRAIN
- SS SANITARY SEWER
- LP LOW POINT ELEVATION
- HP HIGH POINT ELEVATION
- LN LOT NUMBER

LEGEND:

- TRACT BOUNDARY
- PROPOSED LOT LINE
- BUILDING OUTLINE
- EASEMENT LINE
- PROPOSED CONTOUR
- EXISTING CONTOUR
- STORM DRAIN LINE
- SANITARY SEWER LINE
- WATER LINE
- DOMESTIC WATER LINE
- FIRE WATER LINE
- WALL
- STREET CENTER LINE
- DAYLIGHT LINE
- GRADE BREAK
- RIDGE LINE
- CHAIN LINK FENCE
- FLOW ARROW
- CONSTRUCTION NOTE
- PROPOSED GRADE
- EXISTING GRADE
- SLOPE

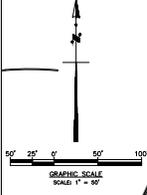

NO.	REVISIONS
1	ISSUED FOR PERMITS
2	REVISED PER COMMENTS
3	REVISED PER COMMENTS
4	REVISED PER COMMENTS
5	REVISED PER COMMENTS
6	REVISED PER COMMENTS
7	REVISED PER COMMENTS
8	REVISED PER COMMENTS
9	REVISED PER COMMENTS
10	REVISED PER COMMENTS

MALIBU MEMORIAL PARK
4000 Malibu Canyon Road
Malibu CA, 90265

PSOMAS
100 South Town Way, Suite 4000
Brea, CA 92621
(951) 222-1444
www.psomas.com

**RE-SITED MAUSOLEUM
PLAN**

DATE:	10/20/10
SCALE:	As Shown
DRAWN BY:	DAJ
JOB No.:	IGPE00100
SHEET:	C5.0
OF SHEETS:	10